

SERPENTINE ROAD

2.45m anti-climb fencing along property boundaries to prevent trespass from buffer route

feature paving

12m decorative railings at entrance with removable bollards to prevent unauthorized vehicular access

bulb planting


evergreen climbers

Sorbus aucuparia 'Fastigiata'

bulb planting

evergreen climbers

2.45m anti-climb fencing along property boundaries to prevent trespass from buffer route

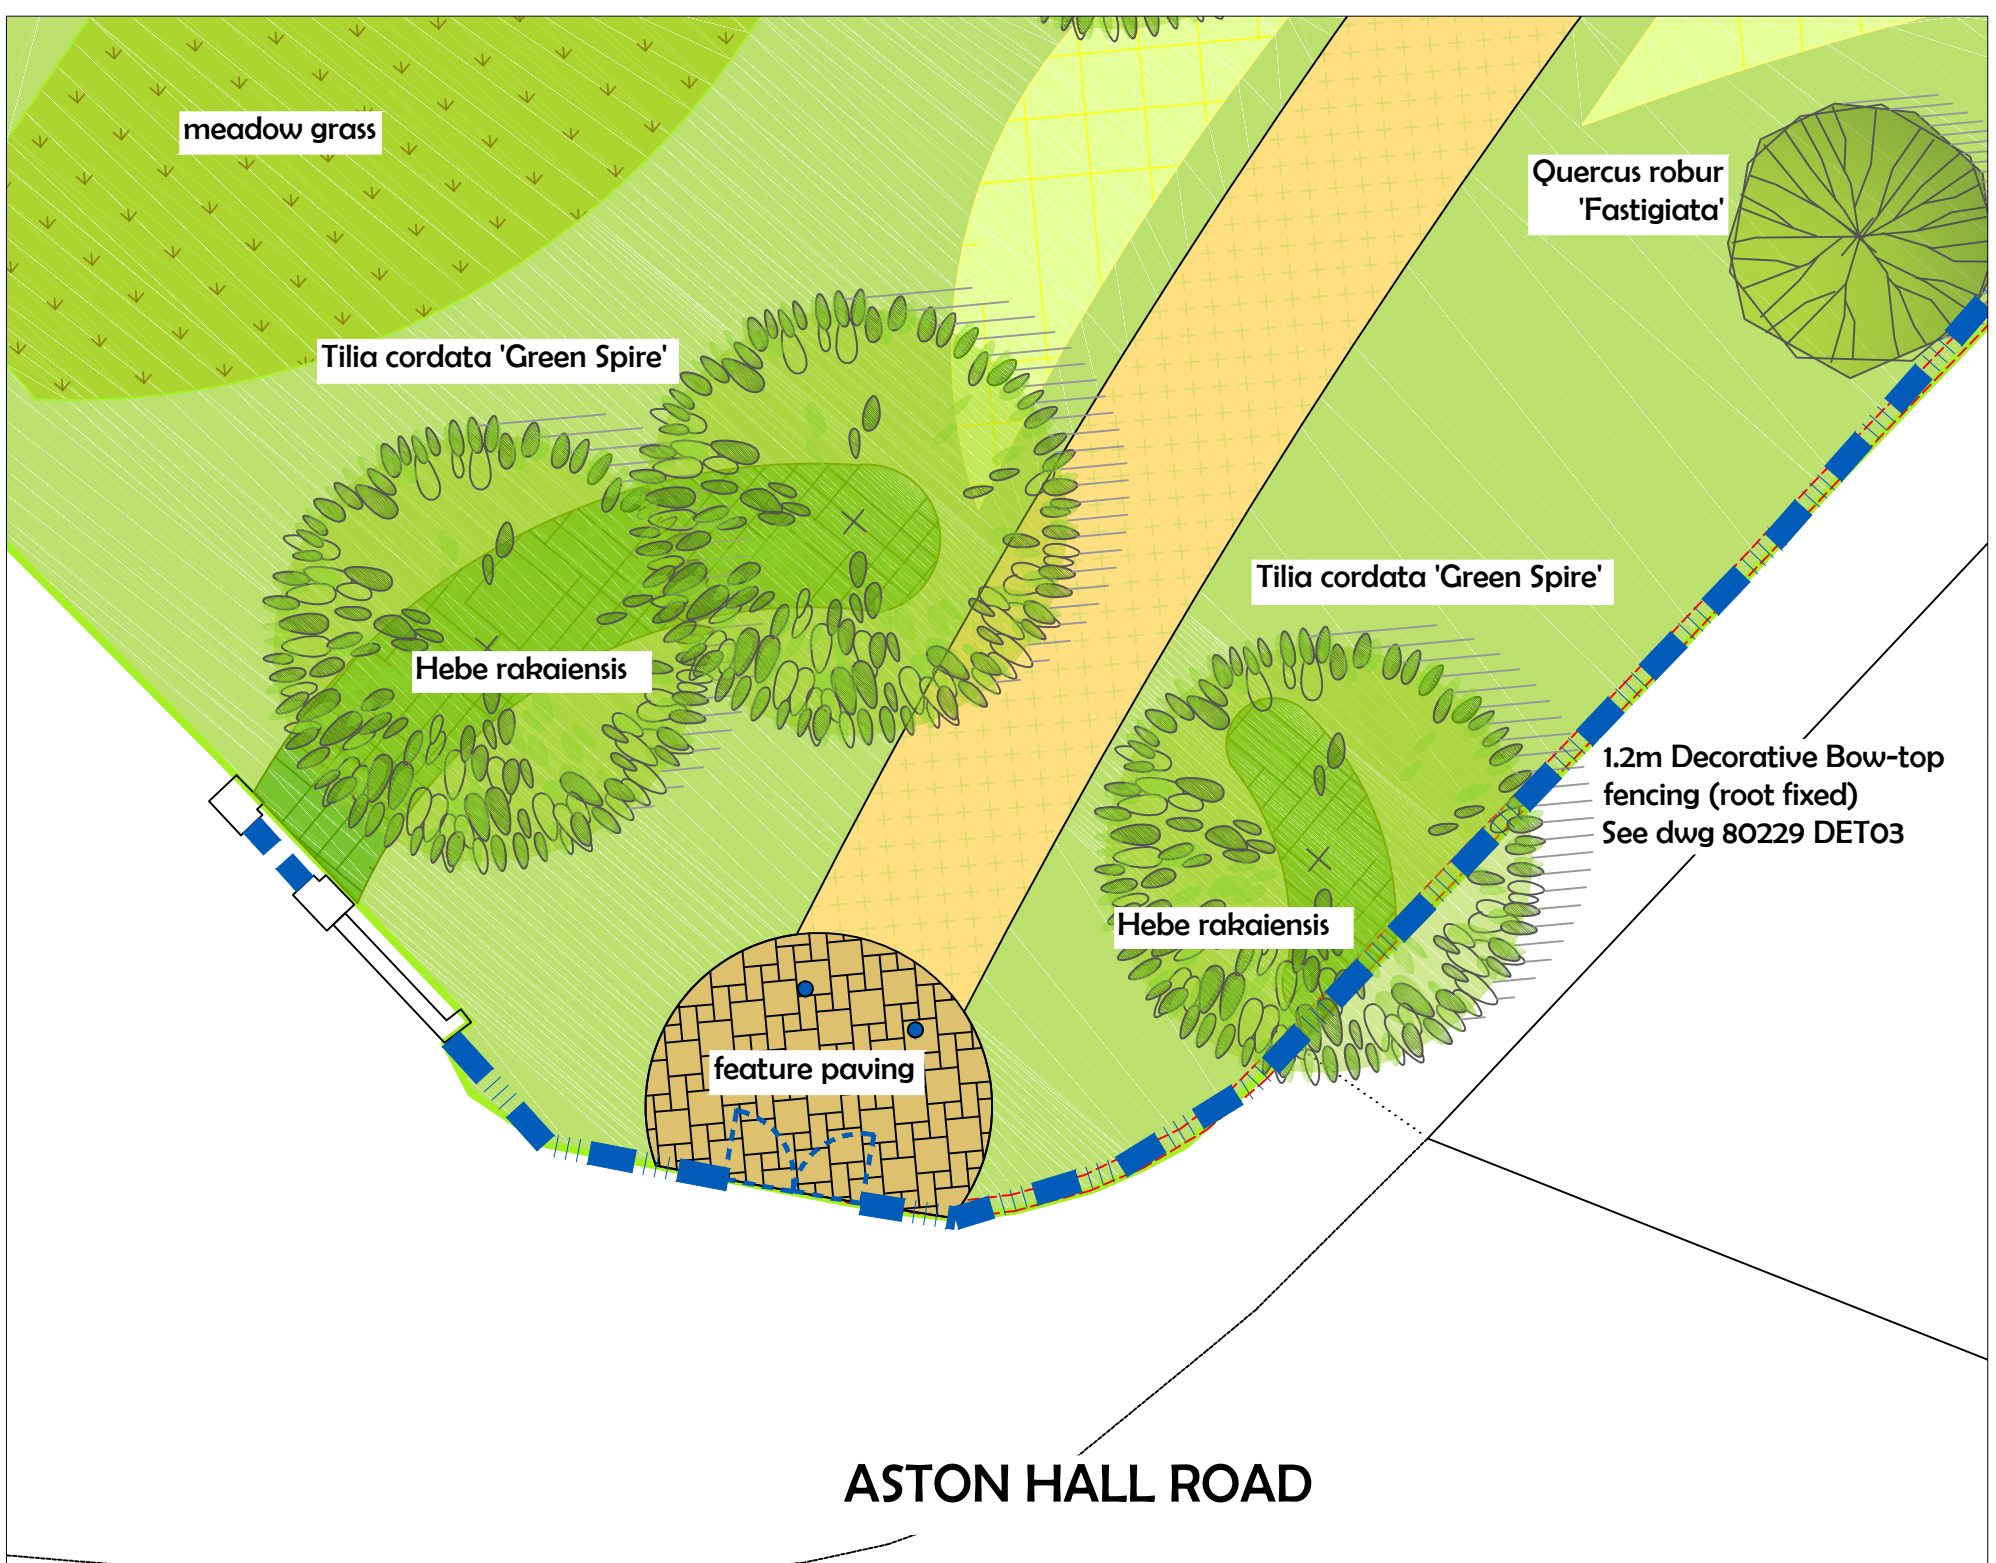


tree planting

TREE PLANTING SCHEDULE

SPECIES	No.
Prunus 'Kanzan'	24
SIM MATURSE in 2000 galls 1400-0000 / 1000 2000 clear date: 18S	
Quercus robur 'Fastigiata'	18
SIM MATURSE in 2000 galls 1400-0000 / 1000 2000 clear date: 18S	
Quercus rubra	6
SIM MATURSE in 2000 galls 1400-0000 / 1000 2000 clear date: 18S	
Quercus robur 'Fastigiata'	8
SIM MATURSE in 2000 galls 1400-0000 / 1000 2000 clear date: 18S	
Tilia cordata 'Green Spire'	5
SIM MATURSE in 2000 galls 1400-0000 / 1000 2000 clear date: 18S	

Labels on plan:

- Sorbus aucuparia 'Fastigiata'
- Quercus robur 'Fastigiata'
- Quercus rubra
- Prunus 'Kanzan'
- Quercus robur 'Fastigiata'
- Prunus 'Kanzan'
- Quercus robur 'Fastigiata'
- Tilia cordata 'Green Spire'

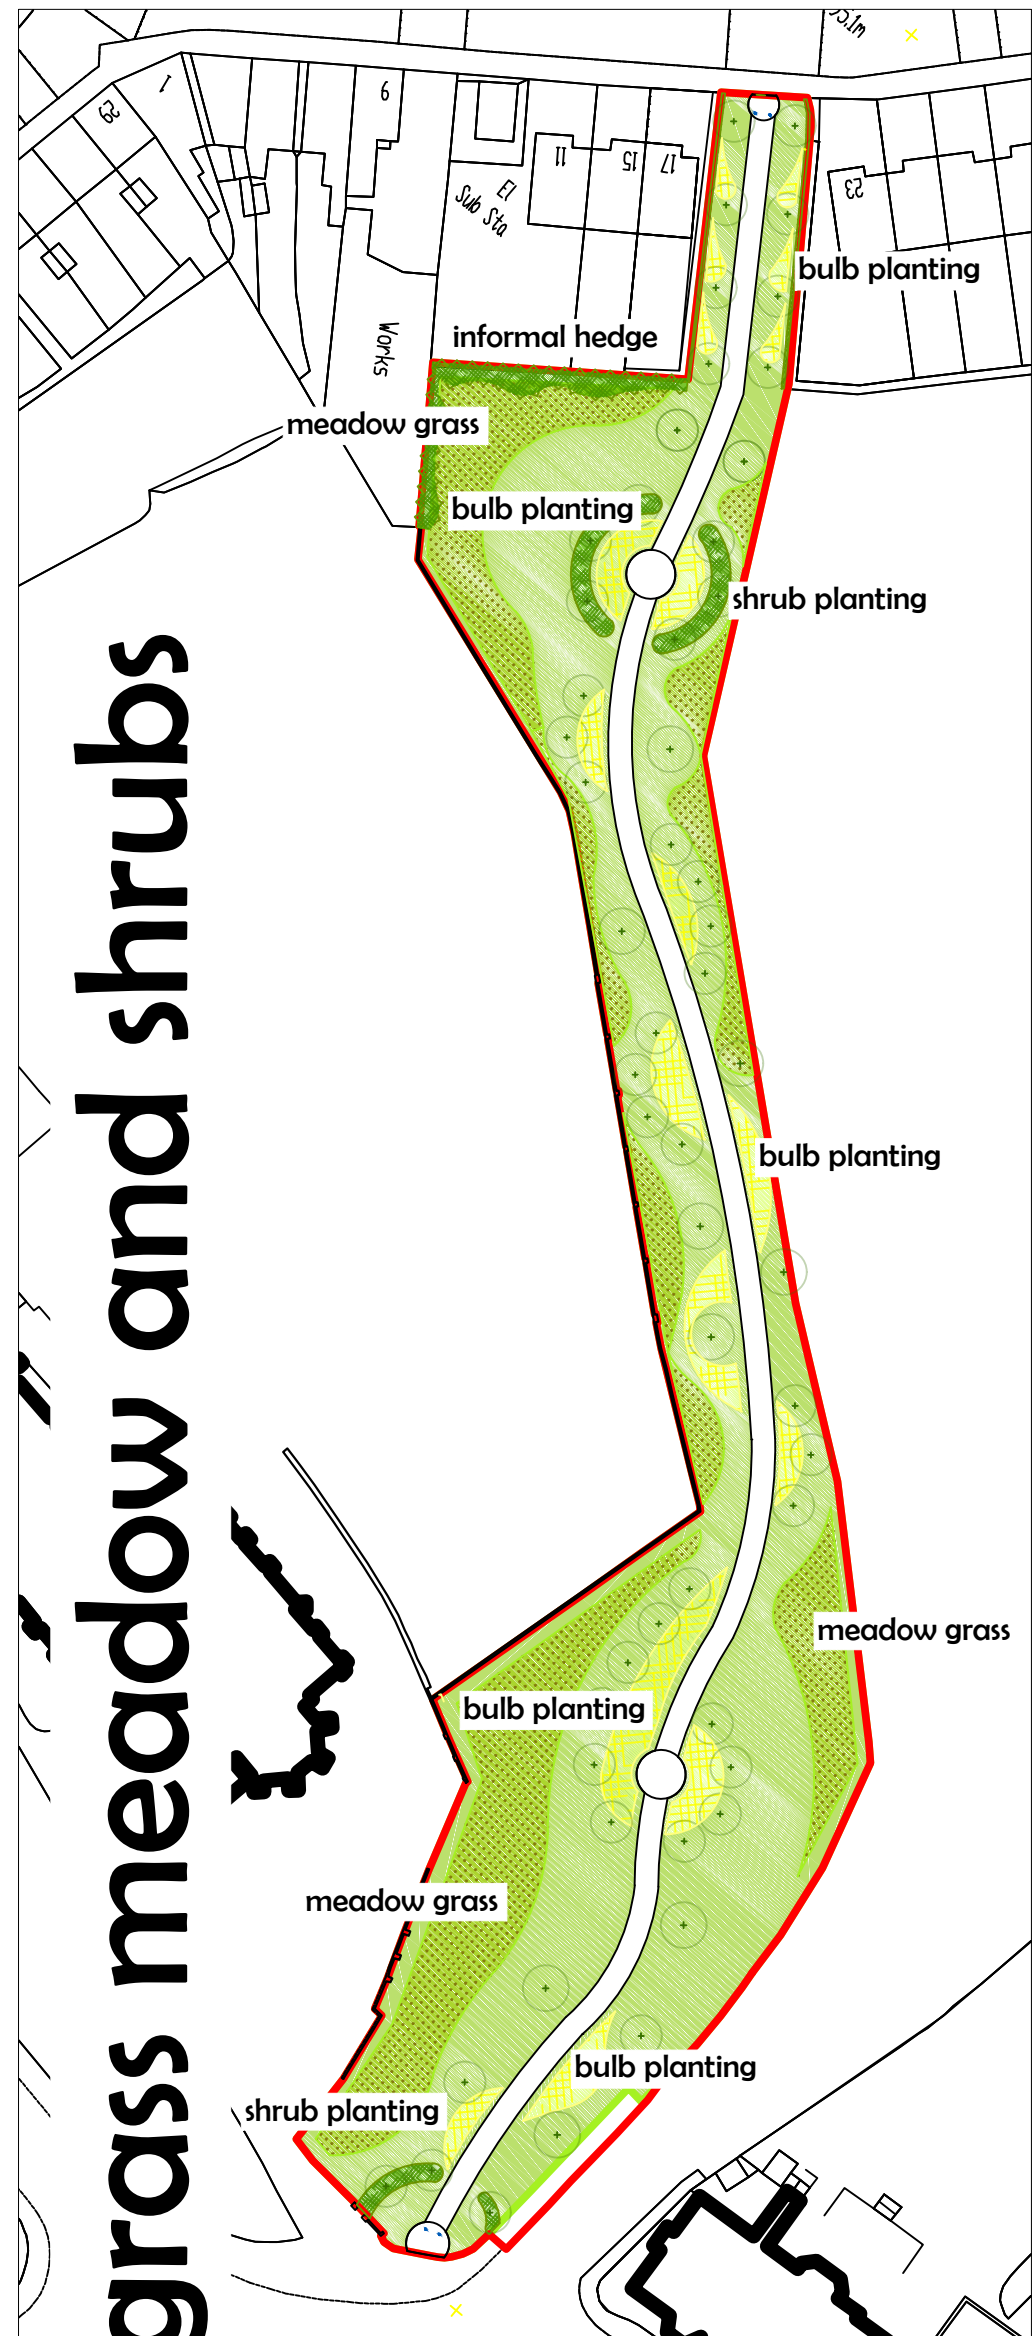

THE LANDSCAPE PRACTICE GROUP
Birmingham City Council
1 Lancaster Circus
Queensway, Birmingham

T 0121 303 3555
E lgp@birmingham.gov.uk

ASTON RIS
GREEN BUFFER

id: DETAILED DESIGN LAYOUT

Rowing Number:	80229 DDL01
----------------	--------------------

Paper: A0 Scale: 1:200 Drawn by: AWD Date: 20.01.16 Status: DRAFT F
 50mm
 0 1 2 